

VILLAGE OF BENTON

244 Ridge Avenue
Benton, WI 53803

Building Permit Application

Property Owner Name: Gary and Sherri Timmerman Contractor: Bob Schueller
Property Address: 514 City Rd. J. Address: _____
City, State Zip: Benton, WI 53803 City, State Zip: Hazel Green, WI
Phone: 608.759.2292 Phone: _____
Parcel Number: 136.1000 Contractor number: _____
Year Home was built: Circa 1900

Type of Improvement (check one):

New Building
 Addition
 Repair or Replacement

Proposed Use (check one):

One family
 Two or more family
 Garage

Brief explanation of project:

Replacing all old windows and doors (exterior).
House was built around 1900, and the windows have never been replaced.

Cost:

Cost of improvement: _____
Plumbing _____
Heating _____
Other _____

TOTAL

\$ 25,000.

Frame type: _____

Heat type: _____

Air Conditioning type: _____

Height: _____ Width: _____ Length: _____

of stories: _____

Total square footage: _____

Residential Buildings Only:

of bedrooms: _____

of bathrooms: _____

Partial _____

Full _____

Any asbestos containing materials to be removed? (check one) _____ yes no

Applicant Signature: Sherri Timmerman

Village signature: Elizabeth Schueller

\$30.00 fee (check) or (cash) 8649

Permit #: 2014-020

Date: 12.9.14

Date: 12/9/14

Office Use Only:

DNR asbestos
removal information
provided to
applicant.

ee initials.

VILLAGE OF BENTON

244 Ridge Avenue

Benton, WI 53803

Building Permit Application

Property Owner Name: Dan Powers

Contractor: Walter's Construction

Property Address: 72 Easy St

Address: 1372 City Rd D

City, State Zip: Benton WI

City, State Zip: South Wayne WI 53587

Phone: 608-966-3760 214 3765

Phone: 608 439 3479

Parcel Number: 107.0330.22

Contractor number: Attached

Year Home was built: post 1900

Type of Improvement (check one):

- New Building
 Addition
 Repair or Replacement

Proposed Use (check one):

- One family
 Two or more family
 Garage

Brief explanation of project:

New offices, Concrete floor, Washroom's + Storage

* Plans submitted by KD Engineering

Cost:

Cost of improvement:

Plumbing > _____

Heating > 15,000

Other _____

TOTAL _____

Frame type: _____

Heat type: Natural Gas

Air Conditioning type: _____

Height: _____ Width: _____ Length: _____

of stories: _____

Total square footage: _____

Residential Buildings Only:

of bedrooms: _____

of bathrooms: _____

Partial _____

Full _____

Any asbestos containing materials to be removed? (check one) _____ yes no

Applicant Signature: Dan Powers

Date: 11/26/14

Village signature: Stephan Schwenmann

Date: 11/26/14

\$30.00 fee (check) or (cash) 3627

Permit #: 2014-019

Office Use Only:

DNR asbestos removal information provided to applicant.

_____ ee initials.

ID: 251874

WALTERS CONSTRUCTION


Certification, License, or Registration Name

Dwelling Contractor Certification

Expires 06/27/15

Wisconsin Department of Safety and Professional Services

Signature:

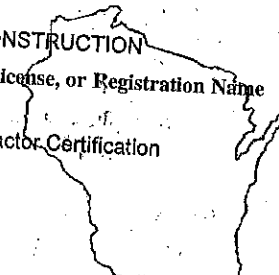

ID: 251875

ALLEN L WALTERS


Certification, License, or Registration Name

Dwelling Contractor Qualifier Certification

Expires 09/21/15

Wisconsin Department of Commerce

Signature:

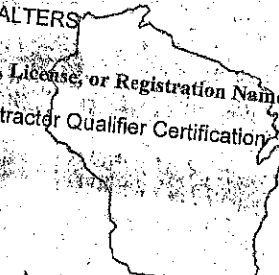

VILLAGE OF BENTON

244 Ridge Avenue
Benton, WI 53803

Building Permit Application 838 4366

Property Owner Name: CHRISTENSEN
Property Address: 243 W MAIN ST
City, State Zip: BENTON WI 53803
Phone: 608 712 7935
Parcel Number: _____
Year Home was built: 1914

Contractor: MAD CITY WINDOWS
Address: 5020 VOICES ROAD
City, State Zip: MADISON WI 53718
Phone: 608 ~~712 7935~~ 838-4366
Contractor number: 6992472

Type of Improvement (check one):

New Building
 Addition
 Repair or Replacement

Proposed Use (check one):

One family
 Two or more family
 Garage

Brief explanation of project:

INSTALL NEW WINDOWS

Cost: 12740
Cost of improvement:
Plumbing _____
Heating _____
Other _____
TOTAL \$ 12,740

Frame type: _____
Heat type: _____
Air Conditioning type: _____
Height: _____ Width: _____ Length: _____
of stories: _____
Total square footage: _____

Residential Buildings Only:

of bedrooms: _____
of bathrooms: _____
Partial _____
Full _____

Any asbestos containing materials to be removed? (check one) _____ yes no

Applicant Signature: [Signature]
Village signature: [Signature]
\$30.00 fee (check) or (cash) _____
Permit #: 2014-018

Date: 10-27-14
Date: _____

Office Use Only:
DNR asbestos removal information provided to applicant.

ee initials.

VILLAGE OF BENTON

244 Ridge Avenue

Benton, WI 53803

Building Permit Application

Property Owner Name: Ray Farvey

Contractor: _____

Property Address: 695 W Main St.

Address: _____

City, State Zip: Benton, WI 53803

City, State Zip: _____

Phone: 759 5735

Phone: _____

Parcel Number: 336.1000

Contractor number: _____

Year Home was built: 1975

Type of Improvement (check one):

- New Building
 Addition
 Repair or Replacement

Proposed Use (check one):

- One family
 Two or more family
 Garage

Brief explanation of project:

New siding on shed

Cost:

Cost of improvement:

Plumbing

Heating

Other \$5000

TOTAL \$5,000

Frame type: _____

Heat type: _____

Air Conditioning type: _____

Height: _____ Width: _____ Length: _____

of stories: _____

Total square footage: _____

Residential Buildings Only:

of bedrooms:

of bathrooms:

Partial

Full

Office Use Only:

DNR asbestos removal information provided to applicant.

_____ ee initials.

Any asbestos containing materials to be removed? (check one) yes no

Applicant Signature: Ray H Farvey

Date: 10/24/14

Village signature: [Signature]

Date: 10/24/14

\$30.00 fee (check) of (cash)

Permit #: 2014-017

VILLAGE OF BENTON

244 Ridge Avenue

Benton, WI 53803

Building Permit Application

Property Owner Name: Benton P.M. Church Contractor: Eastman
 Property Address: 148 Third Ave Address: 320 Kenzie Road
 City, State Zip: Benton WI 53803 City, State Zip: Platteville, WI 53918
 Phone: 608-759-3232 OR 759-2001 Phone: 608-732-0188
 Parcel Number: 107.648.0000 Contractor number: _____
 Year Home was built: pre 1990

Type of Improvement (check one):

- New Building
- Addition
- Repair or Replacement

Proposed Use (check one):

- One family
- Two or more family
- Garage

Brief explanation of project:

New foam roof on flat roof portions of building

Cost:

Cost of improvement:

Plumbing _____

Heating _____

Other 45,000⁰⁰

TOTAL 45,000⁰⁰

Frame type: _____

Heat type: _____

Air Conditioning type: _____

Height: _____ Width: _____ Length: _____

of stories: _____

Total square footage: _____

Residential Buildings Only:

of bedrooms: _____

of bathrooms: _____

Partial _____

Full _____

Any asbestos containing materials to be removed? (check one) _____ yes no

Carther Nelson Perkins
Applicant Signature: [Signature]

Village signature: [Signature]

\$30.00 fee (check) or (cash) 7519

Permit #: 2014-016

Office Use Only:

DNR asbestos removal information provided to applicant.

_____ ee initials.

Date: 9-Oct-2014

Date: 10/9/14

VILLAGE OF BENTON

244 Ridge Avenue

Benton, WI 53803

Building Permit Application

Property Owner Name: Ryan L. Carver Contractor: Don Burbach

Property Address: 164 Cty J South Address: _____

City, State Zip: 53803 City, State Zip: Cuba City

Phone: 608-732-7507 Phone: 608-778-5562

Parcel Number: 323.0000 Contractor number: _____

Year Home was built: Dec 80

Type of Improvement (check one):

- New Building
 Addition
 Repair or Replacement

Proposed Use (check one):

- One family
 Two or more family
 Garage

Brief explanation of project:

Building a garage for storage + parking

Cost:

Cost of improvement:

Plumbing N/A

Heating 1500

Other 15,000

TOTAL 16,500

Frame type: 2x4

Heat type: Forced Air

Air Conditioning type: N/A

Height: 9' ceiling Width: 25' Length: 30'

of stories: 1

Total square footage: 750

Residential Buildings Only:

of bedrooms: _____

of bathrooms: _____

Partial _____

Full _____

Any asbestos containing materials to be removed? (check one) yes ^(New) Build no

Applicant Signature: [Signature]

Village signature: [Signature]

\$30.00 fee (check) or (cash) ✓207

Permit #: 2014-015

Date: 10-7-14

Date: 10/8/14


Office Use Only:

DNR asbestos removal information provided to applicant.

_____ ee initials.

Building Site Plan

Directions: Draw a site plan that includes measurements from all lot lines.

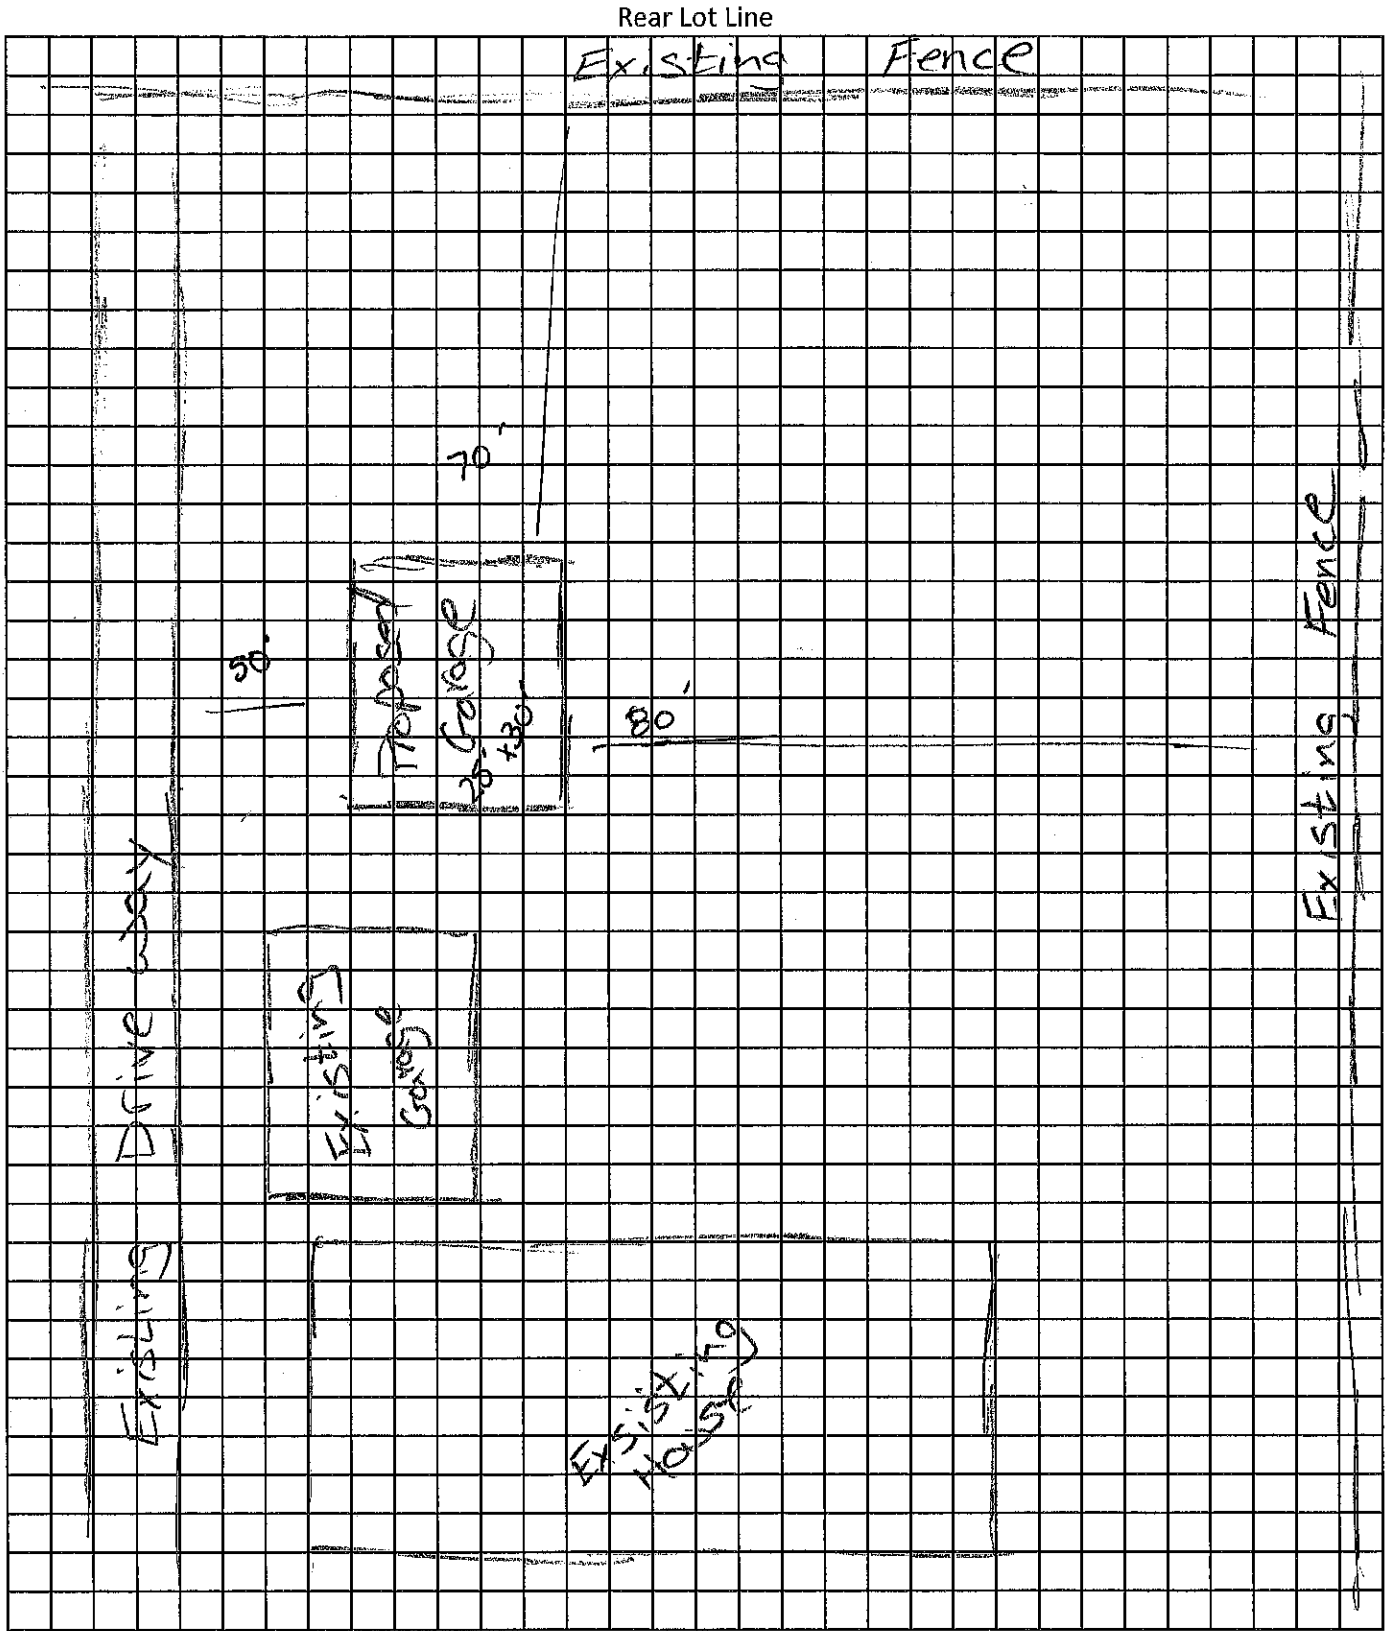

Front Lot Line

County J South
Centerline of Street

VILLAGE OF BENTON

244 Ridge Avenue

Benton, WI 53803

Building Permit Application

Property Owner Name: Christigan A. Wentz Contractor: _____

Property Address: 21 E. Main Str. Address: _____

City, State Zip: Benton WI 53803 City, State Zip: _____

Phone: (608)642-1943 Phone: _____

Parcel Number: _____ Contractor number: _____

Year Home was built: _____

Type of Improvement (check one):

- New Building
 Addition
 Repair or Replacement

Proposed Use (check one):

- One family
 Two or more family
 Garage

Brief explanation of project:

Add a shed to property, and remove a shed from property
10x10'
Remove shed by Sept 30, 2014

Cost:

Cost of improvement: _____

Plumbing _____

Heating _____

Other _____

TOTAL \$1000.

Frame type: _____

Heat type: NA

Air Conditioning type: NA

Height: _____ Width: 8' Length: 10'

of stories: 1

Total square footage: _____

Residential Buildings Only:

of bedrooms: _____

of bathrooms: _____

Partial _____

Full _____

Any asbestos containing materials to be removed? (check one) _____ yes _____ no

Applicant Signature: [Signature]

Village signature: [Signature]

\$30.00 fee (check) or (cash) check 104040

Permit #: 2014-14

Date: 9-16-14


Date: 9-16-14

Office Use Only:
DNR asbestos removal information provided to applicant.
_____ ee initials.

Building Site Plan

Directions: Draw a site plan that includes measurements from all lot lines.

Rear Lot Line

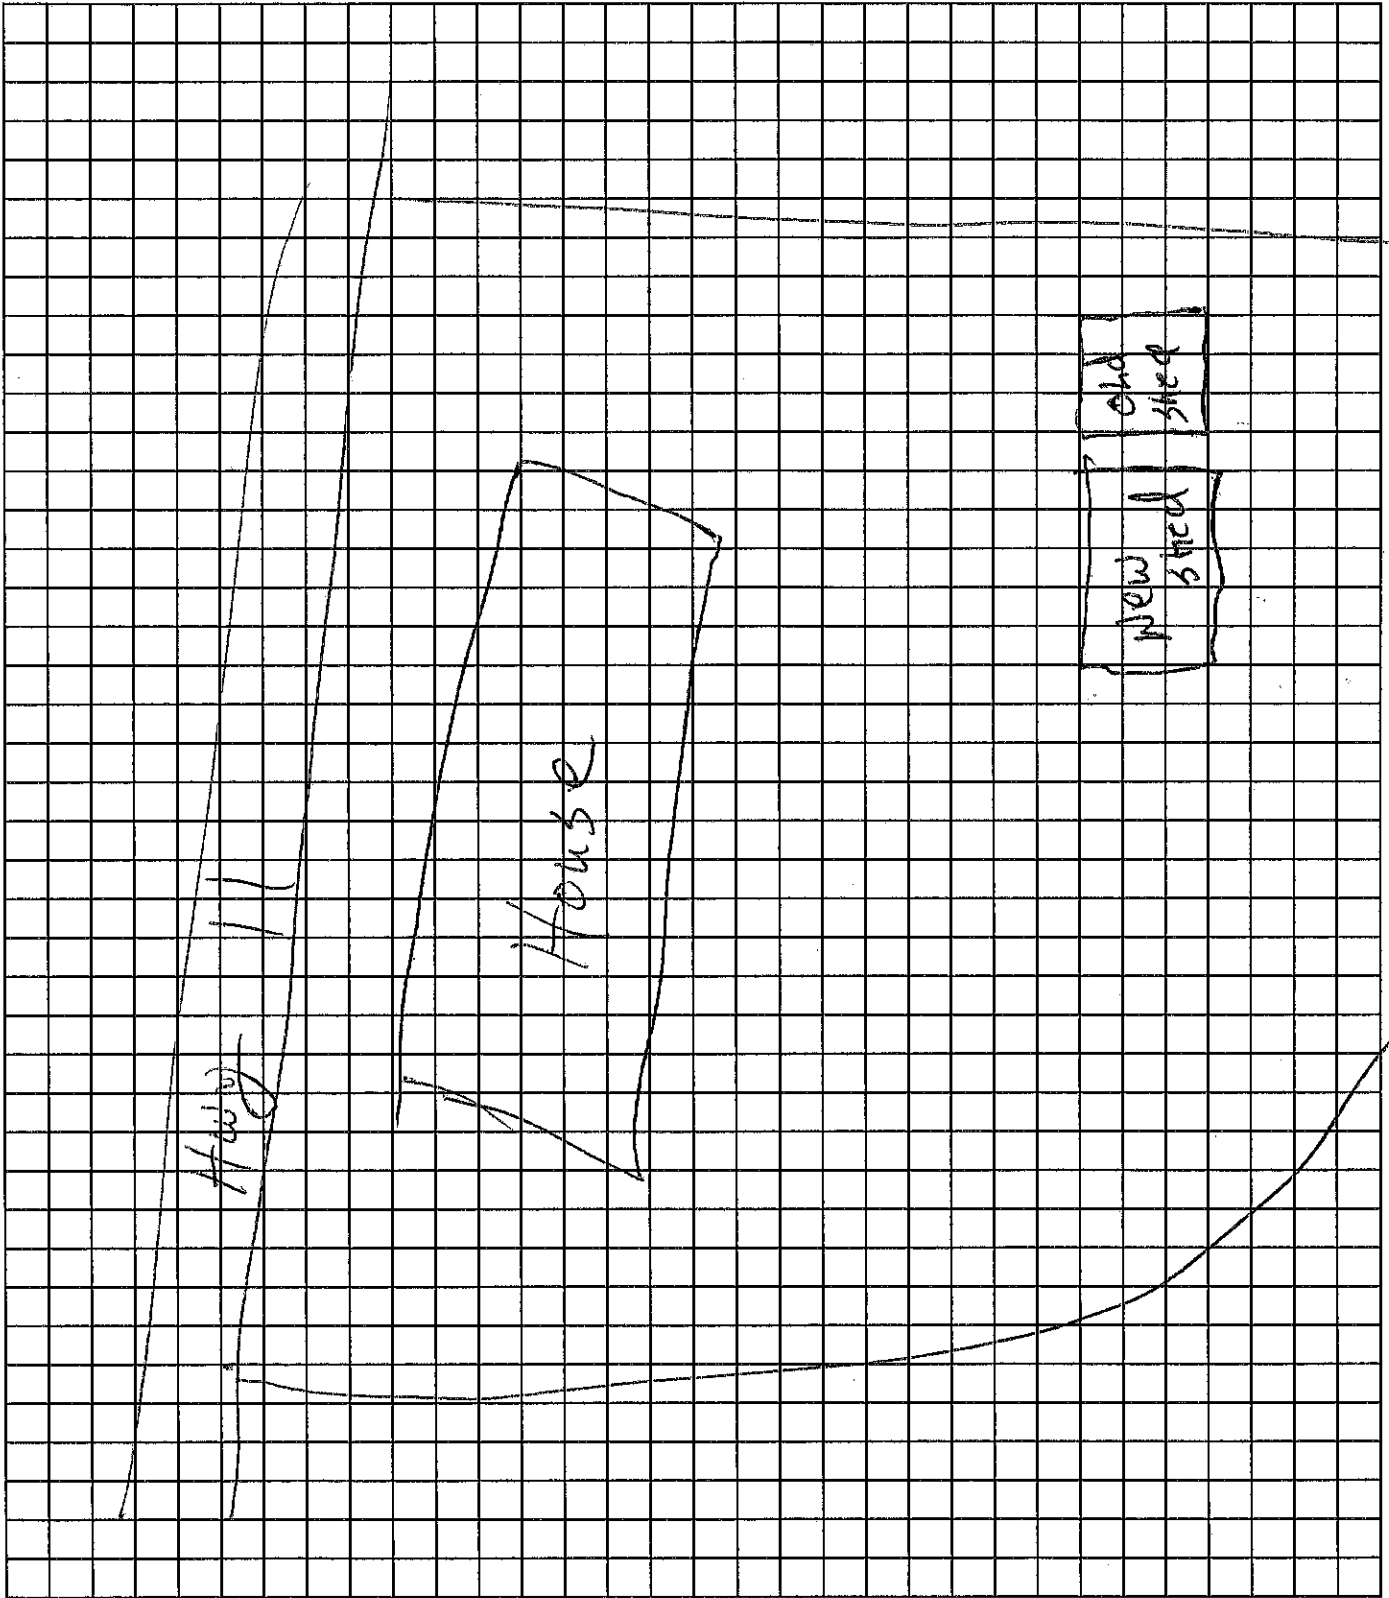

Front Lot Line

Centerline of Street

VILLAGE OF BENTON

244 Ridge Avenue

Benton, WI 53803

Building Permit Application

Property Owner Name: Kenneth Farrey

Contractor: PAUL SYSKI

Property Address: 273 CROSS ST

Address: _____

City, State Zip: BENTON, WI 53802

City, State Zip: BENTON, WI

Phone: 608-759-9990

Phone: _____

Parcel Number: 99.0000

Contractor number: _____

Year Home was built: pre 1980

Type of Improvement (check one):

- New Building
 Addition
 Repair or Replacement

Proposed Use (check one):

- One family
 Two or more family
 Garage

Brief explanation of project:

REPLACE 2 STORM DOORS, ONE CHANGE DOOR, ADD 4 WINDOWS

Cost:

Cost of improvement:

Plumbing _____

Heating _____

Other \$5500

TOTAL \$5500

Frame type: _____

Heat type: _____

Air Conditioning type: _____

Height: _____ Width: _____ Length: _____

of stories: _____

Total square footage: _____

Residential Buildings Only:

of bedrooms: _____

of bathrooms: _____

Partial _____

Full _____

Any asbestos containing materials to be removed? (check one) _____ yes no

Applicant Signature: Kenneth Farrey

Village signature: Elizabeth Schramm

\$30.00 fee (check) or (cash) 5968

Permit #: 2014-013

Office Use Only:

DNR asbestos removal information provided to applicant.

_____ ee initials.

Date: 8-27-14

Date: 8/27/14

VILLAGE OF BENTON

244 Ridge Avenue
Benton, WI 53803

Building Permit Application

Property Owner Name: Kathleen Aines
Property Address: 191 1st Street
City, State Zip: Benton WI 53803
Phone: 563 258 1645
Parcel Number: 042.0000
Year Home was built: pre 1980

Contractor: Dave Sysko
Address: 149 W Main St
City, State Zip: Benton WI 53803
Phone: 608 330 2787
Contractor number: _____

Type of Improvement (check one):
 New Building ~~_____~~
 Addition
 Repair or Replacement Garage

Proposed Use (check one):
 One family
 Two or more family
 Garage

Brief explanation of project:

Tore down old garage + removed small shed
Replace with new garage

Cost:

Cost of improvement:
Plumbing _____
Heating _____
Other _____
TOTAL over \$5,000

Frame type: _____
Heat type: _____
Air Conditioning type: _____
Height: _____ Width: 30 Length: 26
of stories: 1
Total square footage: _____

Residential Buildings Only:
of bedrooms: _____
of bathrooms: _____
Partial _____
Full _____

Any asbestos containing materials to be removed? (check one) _____ yes no


Applicant Signature: Kathleen Aines
Village signature: Elizabeth Schenman
\$30.00 fee (check) or (cash)
Permit #: 2014-012

Date: 8/14/2014
Date: _____

Office Use Only:
DNR asbestos removal information provided to applicant.
_____ ee initials.

Building Site Plan

Directions: Draw a site plan that includes measurements from all lot lines.

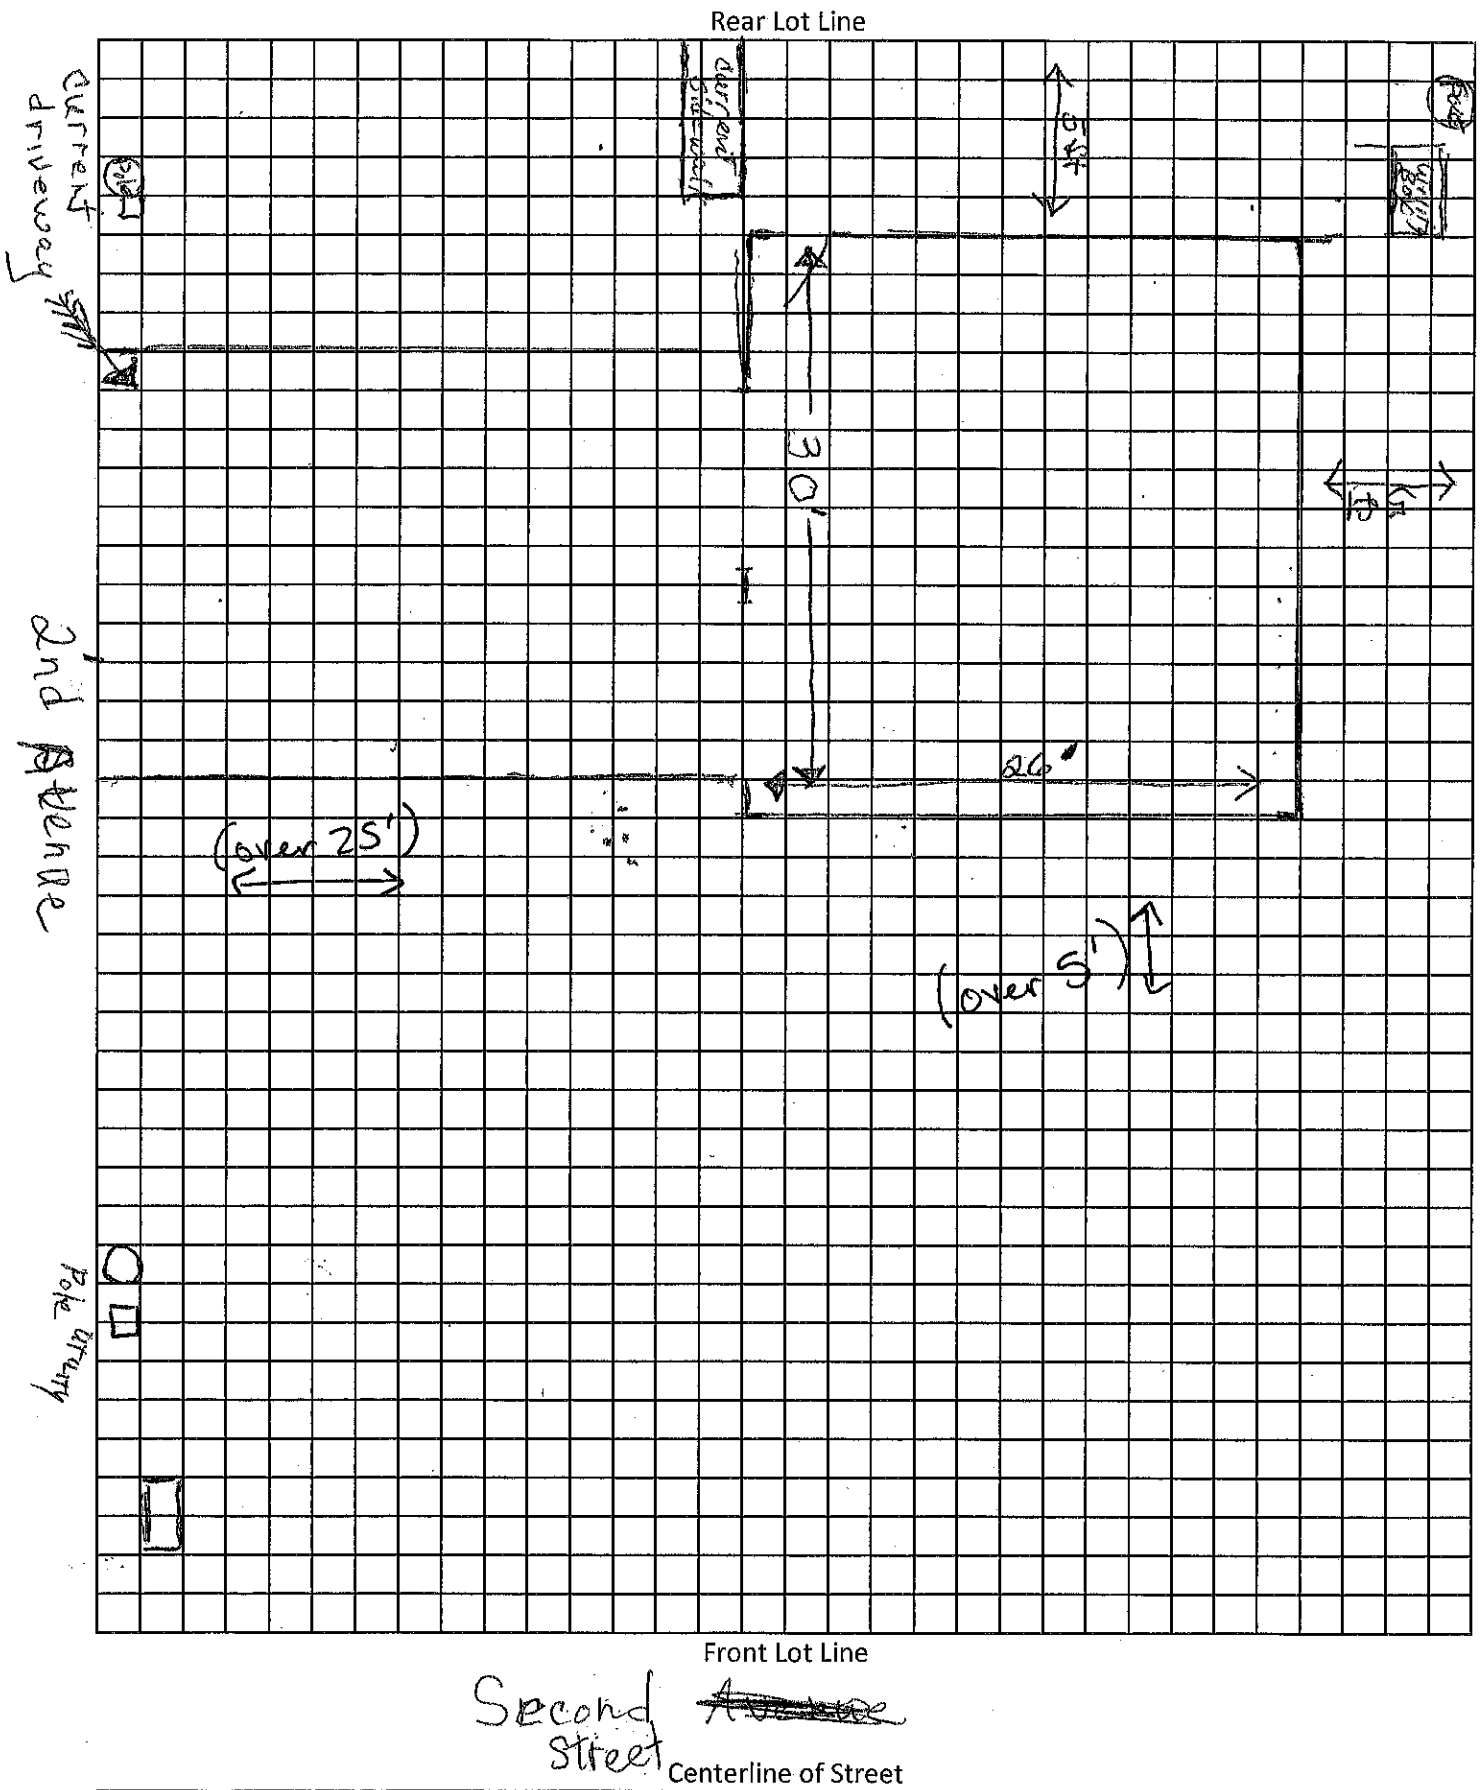

VILLAGE OF BENTON

244 Ridge Avenue

Benton, WI 53803

Building Permit Application

Property Owner Name: VFW

Contractor: _____

Property Address: 82 MAIN ST

Address: _____

City, State Zip: BENTON WI 53803

City, State Zip: _____

Phone: _____

Phone: _____

Parcel Number: 192.0000

Contractor number: _____

Year Home was built: _____

Type of Improvement (check one):

- New Building
 Addition
 Repair or Replacement

Proposed Use (check one):

- One family
 Two or more family
 Garage

Brief explanation of project:

Small STORYISH UNIT General Business - no setbacks
Approx 8' x 8' - no HVAC or plumbing

Cost:

Cost of improvement:

- Plumbing
Heating
Other

TOTAL \$ 300.00

Frame type: Wood & Metal

Heat type: _____

Air Conditioning type: _____

Height: 9' Width: 8' Length: 9'

of stories: _____

Total square footage: 72'

Residential Buildings Only:

- # of bedrooms: _____
of bathrooms: _____
 Partial _____
 Full _____

Office Use Only:

DNR asbestos removal information provided to applicant.

_____ ee initials.

Any asbestos containing materials to be removed? (check one) _____ yes no

Applicant Signature: E Kraser

Date: _____

Village signature: Elizabeth Schenman

Date: 8/8/14

\$30.00 fee (check) or (cash) No Fee: under \$5,000 w/ estimate for donated material & labor

Permit #: 2014-011

VILLAGE OF BENTON

244 Ridge Avenue
Benton, WI 53803

Building Permit Application

Property Owner Name: AL Marilyn Kluge

Contractor: 24HR Home Comfort Services

Property Address: 255 2nd St.

Address: 310 Sunnyside Dr

City, State Zip: Benton, WI 53803

City, State Zip: Milton, WI 53563

Phone: 608-759-2921

Phone: 608-868-6411

Parcel Number: D09.0000

Contractor number: _____

Year Home was built: pre 1980

Type of Improvement (check one):

- New Building
- Addition
- Repair or Replacement

Proposed Use (check one):

- One family
- Two or more family
- Garage

Brief explanation of project:

Replacement of Furnace & A/C

Cost:

Cost of improvement:

Plumbing _____

Heating \$6,460.00

Other _____

Frame type: _____

Heat type: Gas

Air Conditioning type: Forced air

Height: _____ Width: _____ Length: _____

TOTAL \$6,460.00

of stories: _____

Total square footage: _____

Residential Buildings Only:

of bedrooms: _____

of bathrooms: _____

 Partial _____

 Full _____

Office Use Only:

DNR asbestos removal information provided to applicant.

____ ce initials.

Any asbestos containing materials to be removed? (check one) _____ yes _____ no

Applicant Signature: Kenneth Paulik (LBS)

Date: 7/7/14

Village signature: Elizabeth Schwenmann

Date: 7/15/14

\$30.00 fee (check) or (cash) V/16552

Permit #: 204-010

Post-It® Fax Note	7871	Date	7/3/14	# of pages	4
To	Billie	From	Liz		
Co./Dept	24 Hour Home Comfort	Co.	Village of Benton		
Phone #		Phone #	608 759 3721		
Fax #	608 868 6411	Fax #	608 759 2912		

\\Darnell\my documents\zoning\FORMS\bdg permit applic:

Job # 314686

VILLAGE OF BENTON

244 Ridge Avenue

Benton, WI 53803

Building Permit Application

Property Owner Name: Jeanette Schleifer Contractor: Amos Cash
Property Address: 65 W MAIN Address: 27962 Hwy. 81
City, State Zip: Benton, WI 53803 City, State Zip: Cuba City, WI 53807
Phone: 608-759-2153 Phone: _____
Parcel Number: 282.0000 Contractor number: _____

Year Home was built: Pre 1980

Type of Improvement (check one):

- New Building
- Addition
- Repair or Replacement

Proposed Use (check one):

- One family
- Two or more family
- Garage

Brief explanation of project:

New room house + GARAGE

Cost:

Cost of improvement: _____
Plumbing _____
Heating _____
Other 10,000
TOTAL 10,000

Frame type: _____
Heat type: _____
Air Conditioning type: _____
Height: _____ Width: _____ Length: _____
of stories: _____
Total square footage: _____

Residential Buildings Only:

of bedrooms: _____
of bathrooms: _____
 Partial _____
 Full _____

Office Use Only:

DNR asbestos removal information provided to applicant.

_____ ee initials.

Any asbestos containing materials to be removed? (check one) _____ yes no

Applicant Signature: Jeanette Schleifer

Date: 7/16/14

Village signature: Elizabeth Schoenmann

Date: 7/15/14

\$30.00 fee (check) or (cash)

Permit #: 2014-009

VILLAGE OF BENTON

244 Ridge Avenue

Benton, WI 53803

Building Permit Application

Property Owner Name: Katie Robelia

Property Address: 140 E-Main St

City, State Zip: Benton, WI 53803

Phone: (608) 732-1540

Parcel Number: _____

Year Home was built: _____

Type of Improvement (check one):

New Building

Addition

Repair or Replacement

Contractor: Mad City Roofing

Address: 2020 Vages Road

City, State Zip: Madison, WI 53718

Phone: (608) 838 4366

Contractor number: 609242/609243

Proposed Use (check one):

One family

Two or more family

Garage

Brief explanation of project:

Roofing + Siding

Cost:

Cost of improvement:

Plumbing _____

Heating _____

Other 35,143.35

TOTAL 35,143.35

Frame type: _____

Heat type: _____

Air Conditioning type: _____

Height: _____ Width: _____ Length: _____

of stories: _____

Total square footage: _____

Residential Buildings Only:

of bedrooms: _____

of bathrooms: _____

Partial _____

Full _____

Any asbestos containing materials to be removed? (check one) no yes no no

Applicant Signature: [Signature]

Village signature: [Signature]

\$30.00 fee (check) or (cash)

Permit #: 2014-008

Date: 7-7-14

Date: 7-7-14

Office Use Only:

DNR asbestos removal information provided to applicant.

____ ee initials.

Rec Check # 25480
Mad City Roofing

134 Ridge Ave
per John

VILLAGE OF BENTON

244 Ridge Avenue
Benton, WI 53803

Driveway Permit Application

Name: Jeff Wiener / Benton Mini Storage Contractor: Owens Excavating / myself

Address: 29 Cemetery Ridge Road Address: Hwy 80

City, State Zip: Galena, IL 61036 City, State Zip: Hazel Green, WI

Phone: 815-238-1407 Phone: 608-732-2396

Type of Improvement (check one):
 New Driveway
 Second Driveway
 Replacement of existing driveway
 Expansion of existing driveway
 Other

Estimated Cost:
Excavation: \$ 500.00
Concrete \$ 1000.00
Asphalt \$ _____
Total \$ _____

This area is to be used to draw a site plan.

See Attached Page

Additional Description:

The applicant hereby agrees to abide by Municipal Code Chapter 154, a copy of which is attached. The applicant further understands that this permit will expire 60 days from the date of its issuance and if said work is not completed within this 60 day time period a new permit must be obtained.

Applicant Signature: Jeff Wiener Date: 6-3-14

Village signature: Elizabeth Schuman Date: 6/25/14 Expiration Date: _____


Permit Fee: 10.00 3132
(cash) (check)

It is understood that additional permit fee will be billed once final actual costs associated with milling work, etc. is completed.

These fees are due upon receipt of bill from the Village of Benton.

Permit #: _____ Parcel #: _____

UNFILED BY
OWNED BY OTHERS

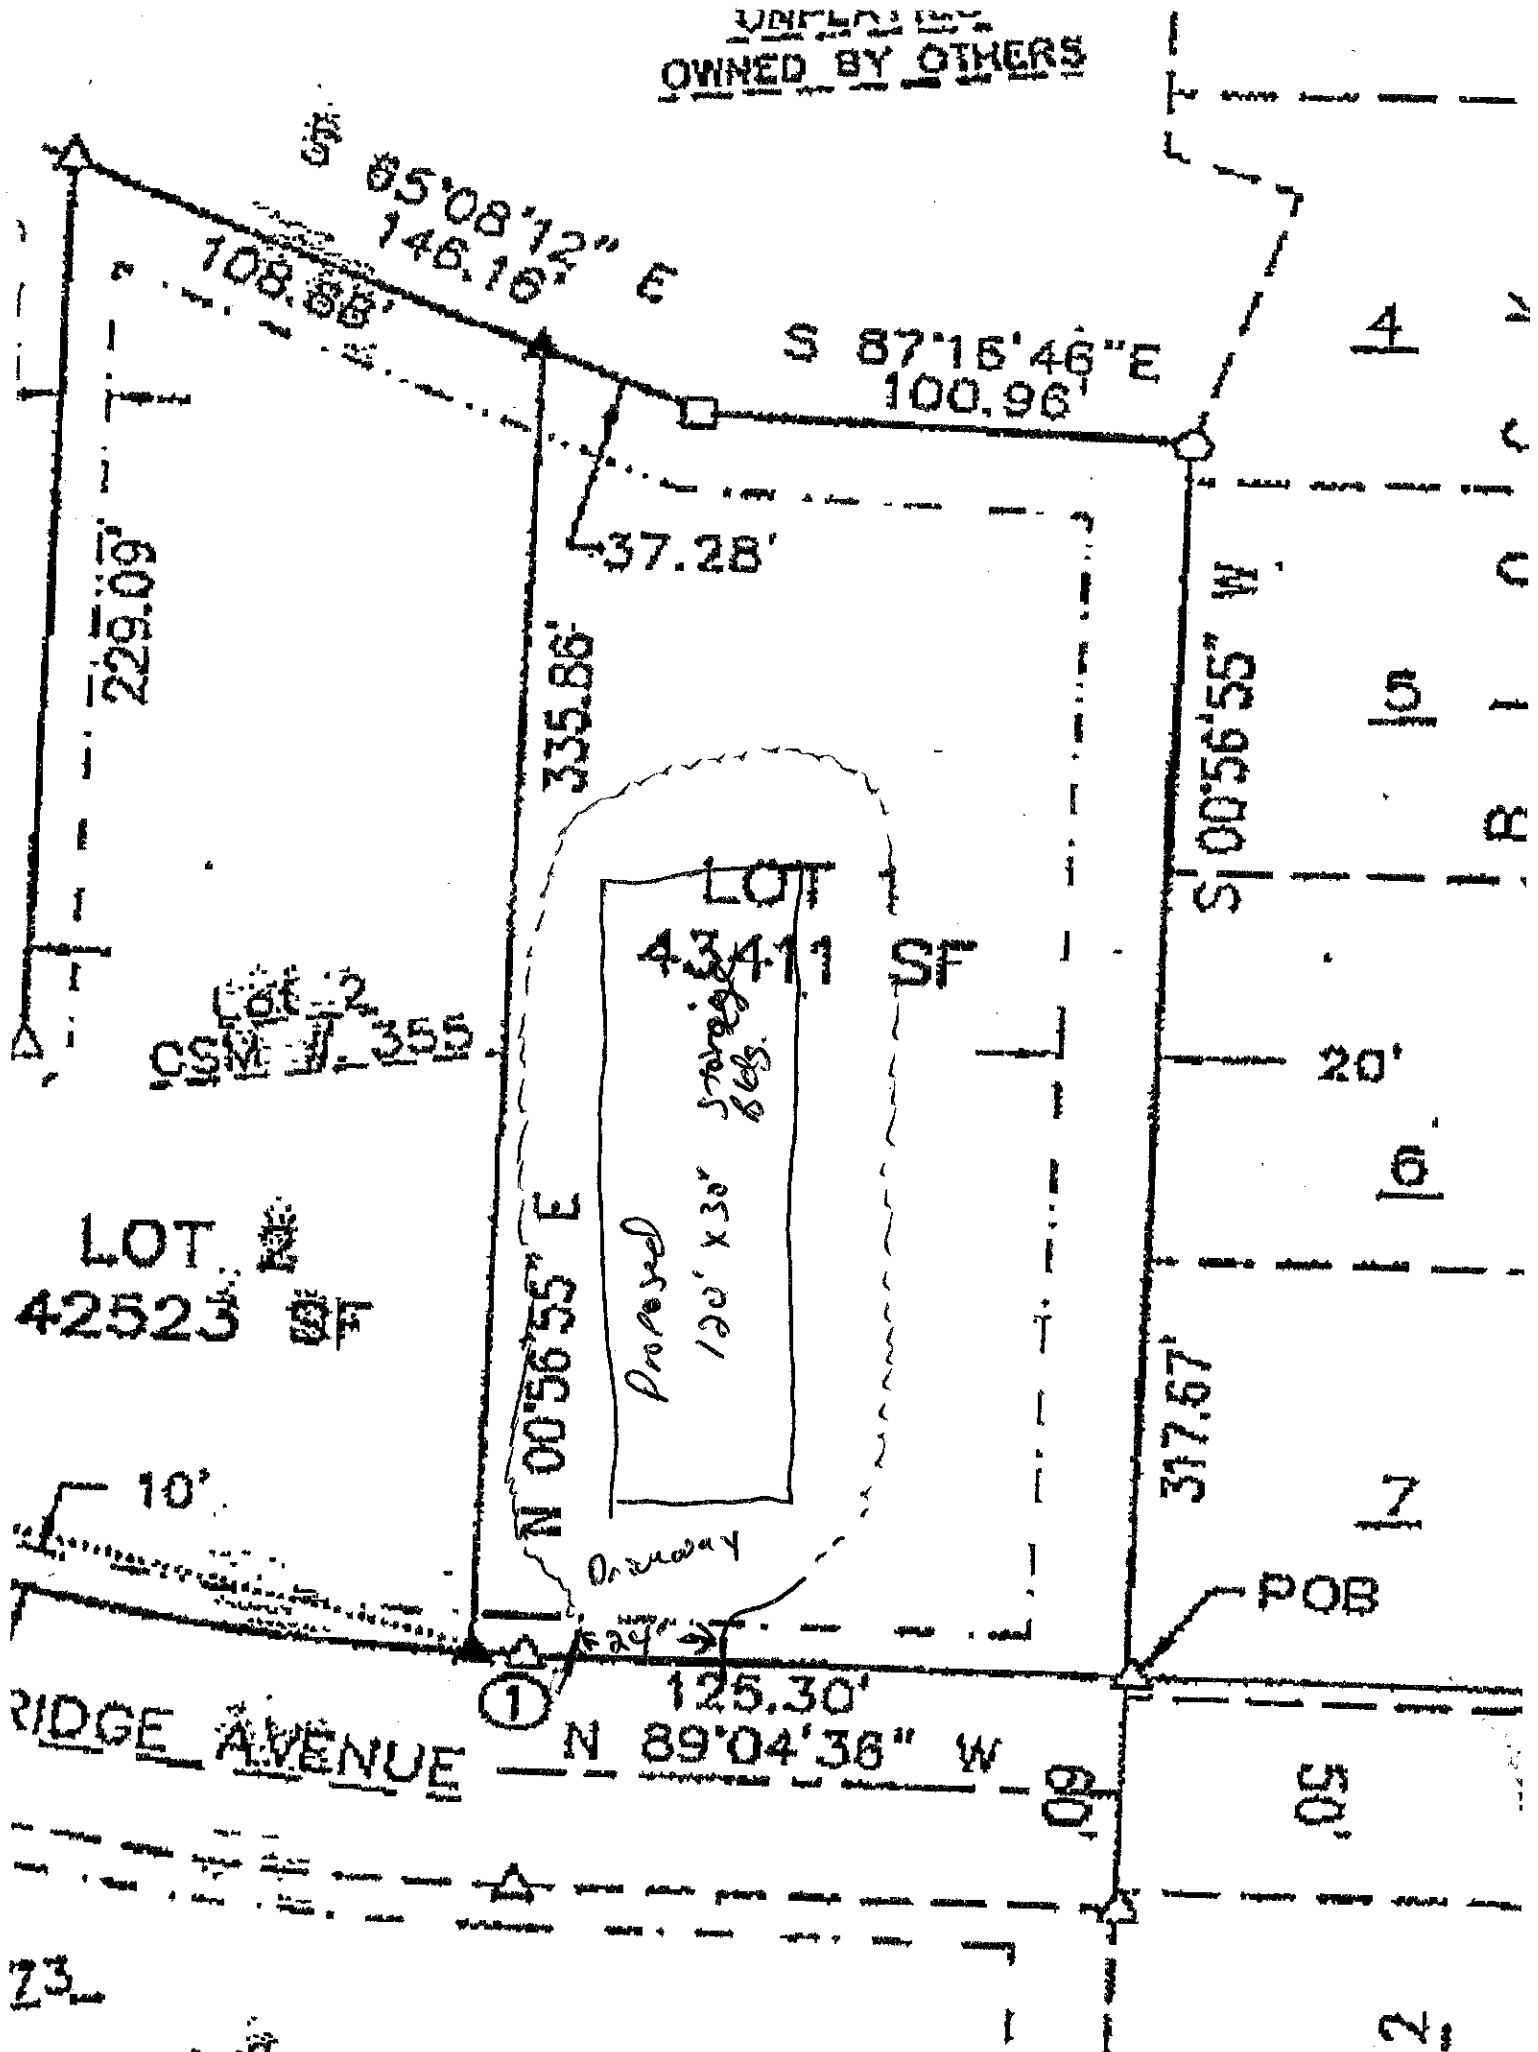

LOT 42523 SF

LOT 43411 SF

Proposed
120' x 30'
Storage Shed

RIDGE AVENUE

73

2

VILLAGE OF BENTON

244 Ridge Avenue

Benton, WI 53803

Building Permit Application

Property Owner Name: Robert + Chris Herbst

Contractor: David Sysko

Property Address: 217 W. Main

Address: 149 W MAIN ST

City, State Zip: Benton, WI 53803

City, State Zip: Benton, WI 53803

Phone: 608-759-4232

Phone: 608 330 2787

Parcel Number: 107.0045.0000

Contractor number: _____

Year Home was built: pre 1980

Type of Improvement (check one):

- New Building
 Addition
 Repair or Replacement

Proposed Use (check one):

- One family
 Two or more family
 Garage

Brief explanation of project:

Tear down old garage and put up a new one.

Cost:

Cost of improvement: _____
Plumbing _____
Heating _____
Other _____
TOTAL \$ 1800.00

Frame type: GARAGE
Heat type: NONE
Air Conditioning type: NONE
Height: 8 FT Width: 24 FT Length: 24 FT
of stories: 1
Total square footage: 576

Residential Buildings Only:

of bedrooms: _____
of bathrooms: _____
 Partial _____
 Full _____

Office Use Only:
DNR asbestos removal information provided to applicant.
_____ ee initials.

Any asbestos containing materials to be removed? (check one) _____ yes no

Applicant Signature: Christine K Herbst

Date: 6/24/14

Village signature: Elizabeth Schumann

Date: 6/24/14


\$30.00 fee (check) or (cash) 9/43

Permit #: 2014-007

Building Site Plan

Directions: Draw a site plan that includes measurements from all lot lines.

Rear Lot Line

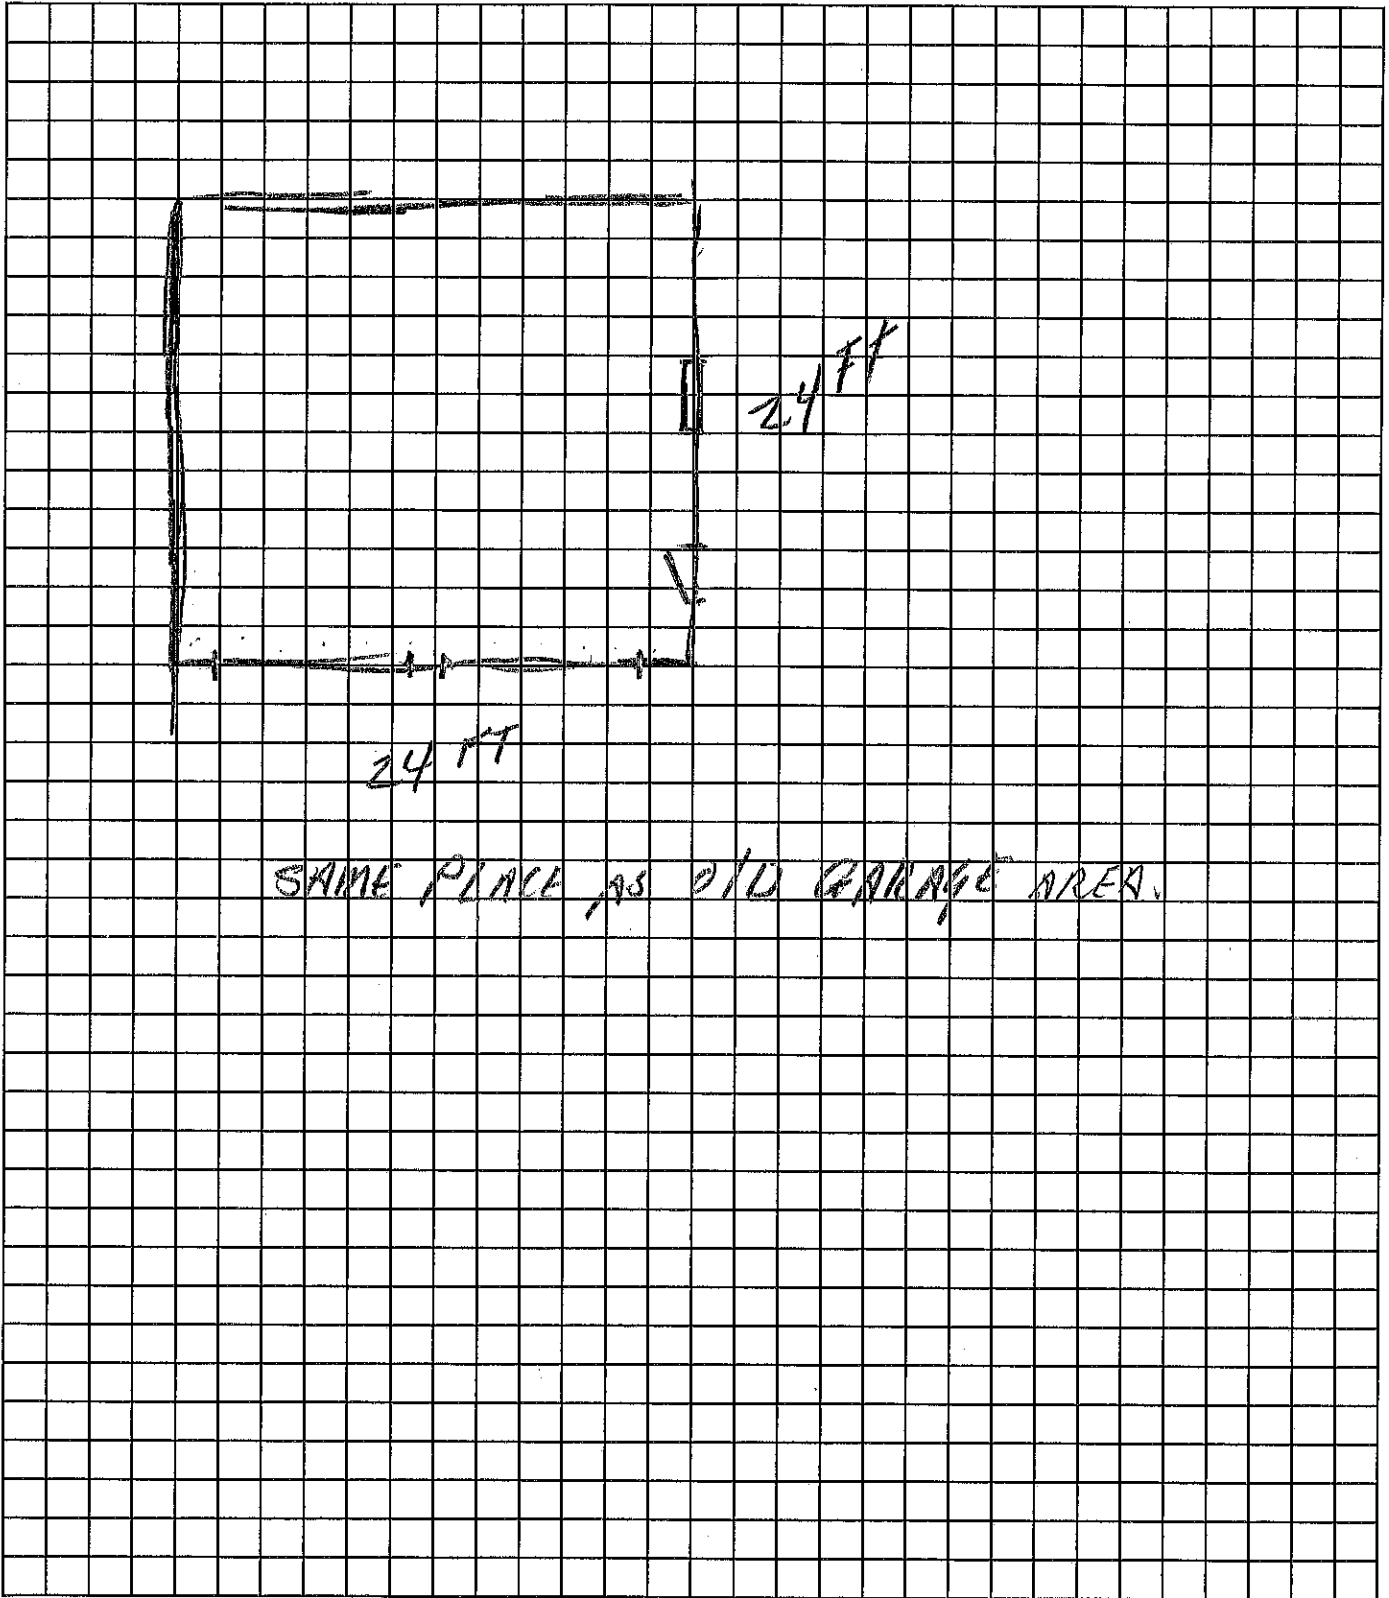

Front Lot Line

Centerline of Street

VILLAGE OF BENTON

244 Ridge Avenue
Benton, WI 53803

Building Permit Application

Property Owner Name: Bob & Jill Knioff

Property Address: 405 Jenkinville

City, State Zip: Benton, Wis 53803

Phone: _____

Parcel Number: _____

Year Home was built: 1995

Type of Improvement (check one):

- New Building
- Addition
- Repair or Replacement

Contractor: Gene Drossler & Sons Inc

Address: 4426 West Lane

City, State Zip: Cuba City, WI 53807

Phone: 608-808-7534, 608-778-1167

Contractor number: 2913, 2914

Proposed Use (check one):

- One family
- Two or more family
- Garage

Brief explanation of project:

12 x 20 ADDITION TO LIVINGROOM ON SOUTH SIDE OF HOUSE

Cost:

Cost of improvement: _____

Plumbing _____

Heating _____

Other _____

TOTAL \$50,000.00

Frame type: WOOD

Heat type: GAS

Air Conditioning type: _____

Height: 8' wall Width: 12 Length: 20

of stories: 1

Total square footage: 240 sq ft

Residential Buildings Only:

of bedrooms: _____

of bathrooms: _____

Partial _____

Full _____

Any asbestos containing materials to be removed? (check one) _____ yes no

Applicant Signature: Gene Drossler & Sons - Dawnen Rich Date: 5-27-14

Village signature: Beverly J. Hill Date: 5-27-14


\$30.00 fee (check) or (cash) check # 25373

Permit #: 2014-006


Office Use Only:

DNR asbestos removal information provided to applicant.

_____ ee initials.

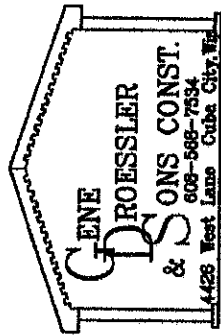

Knight-Benton Job
 Benton, Wis.
 Scale: 1/16" = 1'-0"
PLOT PLAN

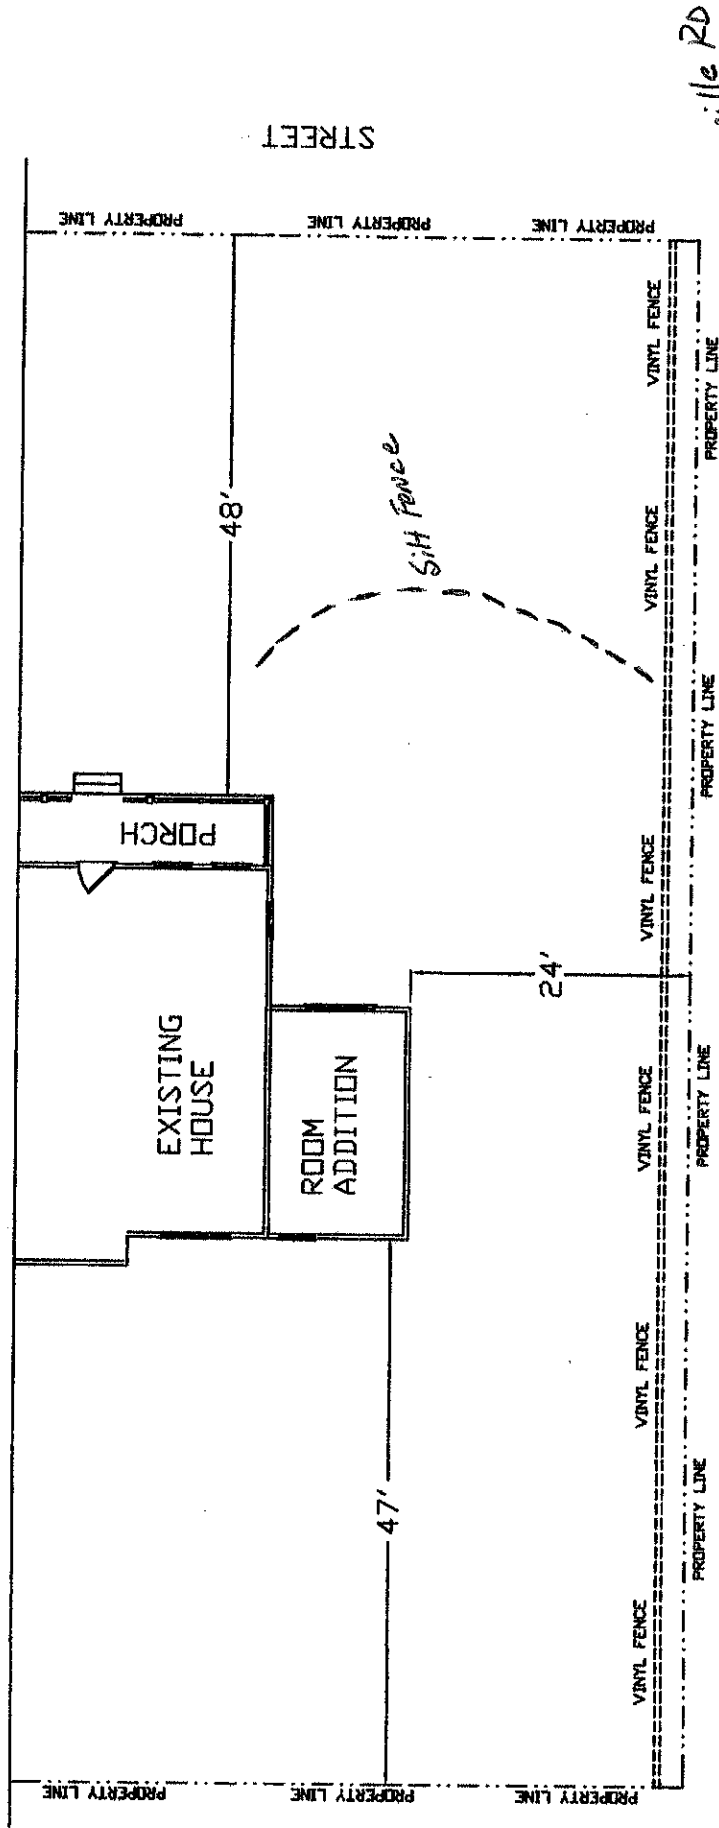

Division Buildings	WISCONSIN UNIFORM BUILDING PERMIT APPLICATION	Application No. PC-32-14
Wis. Stats. 101.63, 101.73	Instructions on back of second ply. The information you provide may be used by other government agency programs [(Privacy Law, s. 15.04 (1)(m))]	Parcel No.

PERMIT REQUESTED	Constr.	HVAC	Electric	Plumbing	Erosion Control	Other:
Owner's Name BOB & JILL KNIGHT	Mailing Address 405 JENKENSVILLE RD, BENTON, WI	Tel. 608-759-4391				
Contractor Name & Type GENE DROESSLER & SONS	Lic/Cert# 2913	Mailing Address 4426 WEST LANE, CUBA CITY, WI 53807				
Dwelling Contr. Qualifier MAUREEN R. PICKEL	2914	The Dwelling Contr. Qualifier shall be an owner, CEO, COB or employee of the Dwelling Contr. As above				
HVAC ROBBINS	244856	32 E MAIN BENTON, WI 53803				
Electrical ALL PHASE Electric & Control	866819	28057 CENTER DR RD CUBA CITY WI 53807				
Plumbing N/A						

PROJECT LOCATION	Lot area Sq. ft.	One acre or more of soil will be disturbed 1/4	1/4, 1/4, of Section	T	N, R	E (or) W
------------------	---------------------	--	----------------------	---	------	----------

Building Address 405 JENKENSVILLE RD, Benton	Subdivision Name	Lot No.	Block No.
Zoning District(s) V/BENTON	Zoning Permit No.	Setbacks: Front 48 ft. Rear 47 ft. Left 24 ft. Right	

1. PROJECT	3. OCCUPANCY	6. ELECTRIC	9. HVAC EQUIP.	12. ENERGY SOURCE
New Alteration Addition Other:	Single Family Two Family Garage Other:	Entrance Panel Amps: 200 Underground Overhead	Furnace Radiant Basebd Heat Pump Boiler Central AC Fireplace Other:	Fuel Nat Gas LP Oil Elec Solid Solar
2. AREA INVOLVED (sq ft)	4. CONST. TYPE	7. WALLS	10. SEWER	13. HEAT LOSS
Unit 1 Unit 2 Total	Site-Built Mfd. per WI UDC HUD per US	Wood Frame Steel Timber/Pole Other:	Municipal Sanitary Permit#	PRESCRIPTIVE BTU/HR Total Calculated Envelope and Infiltration Losses ("Maximum Allowable Heating Equipment Output" on Energy Worksheet; "Total Building Heating Load" on Reschuck report)
Unfin. Bsmt 240	5. STORIES	8. USE	11. WATER	14. EST. BUILDING COST w/o LAND
Living Area 240	1-Story 2-Story Other: Plus Basement	Seasonal Permanent Other:	Municipal On-Site Well	\$ 50,000.00
Garage Deck Totals 480				

I understand that I am subject to all applicable codes, statutes and ordinances and with the conditions of this permit; understand that the issuance of the permit creates no legal liability, express or implied, on the state or municipality; and certify that all the above information is accurate. If one acre or more of soil will be disturbed, I understand that this project is subject to ch. NR 151 regarding additional erosion control and stormwater management and the owner shall sign the statement on the back of the permit if not signing below. I expressly grant the building inspector, or the inspector's authorized agent, permission to enter the premises for which this permit is sought at all reasonable hours and for any proper purpose to inspect the work which is being done.

I vouch that I am or will be an owner-occupant of this dwelling for which I am applying for an erosion control or construction permit without a Dwelling Contractor Certification and have read the cautionary statement regarding contractor responsibility on the reverse side of the last ply.

APPLICANT (Print): **Gene Droessler & Sons** Sign: **Maureen Pickel** DATE **5-15-14**

APPROVAL CONDITIONS This permit is issued pursuant to the following conditions. Failure to comply may result in suspension or revocation of this permit or other penalty. See attached for conditions of approval.

J. R. CRAWFORD CONCRETE : 608-568-3041
Jim OR Gary

ISSUING JURISDICTION	Town of (Village of) City of County of State → BENTON	State-Contracted Inspection Agency#: 957750	Municipality Number of Dwelling Location 33-107
----------------------	---	---	---

FEE'S:	PERMIT(S) ISSUED	WIS PERMIT SEAL #	PERMIT ISSUED BY:
Plan Review 20% \$ 44.80	X Construction	N/A	Name BROD SMIRNIN
Inspection \$ 177.20	X HVAC	Addition	Date 5-28-14 Tel. 608-799-6229
Wis. Permit Seal \$ N/A	X Electrical		Cert No. 70765
Other \$	Plumbing		
Total \$ 224.00	X Erosion Control		

SBD-5823(R.10/08) Distribute: Ply 1 - Issuing Jurisdiction; Ply 2- Issuer forwards to State w/in 30 days; Ply 3- Inspector; Ply 4- Applicant

VILLAGE OF BENTON

244 Ridge Avenue

Benton, WI 53803

Building Permit Application

Property Owner Name: JAMES COPPES

Contractor: CAI ROBBINS

Property Address: 226 7th Ave

Address: _____

City, State Zip: Benton WI 53803

City, State Zip: Benton WI 53803

Phone: 608-759-2127

Phone: _____

Parcel Number: _____

Contractor number: _____

Year Home was built: 1978

Type of Improvement (check one):

- New Building
 Addition
 Repair or Replacement

Proposed Use (check one):

- One family
 Two or more family
 Garage

Brief explanation of project:

New siding

Cost:

Cost of improvement:

Plumbing _____

Heating _____

Other \$,500.00

TOTAL _____

Frame type: _____

Heat type: _____

Air Conditioning type: _____

Height: _____ Width: _____ Length: _____

of stories: _____

Total square footage: _____

Residential Buildings Only:

of bedrooms: 3

of bathrooms:

Partial 1

Full X

Any asbestos containing materials to be removed? (check one) _____ yes X no

Applicant Signature: James Coppes

Village signature: Beverly J. [Signature]

\$30.00 fee (check) or (cash) 5610

Permit #: 2014-005

Date: May 14, 14

Date: 5-14-14

Office Use Only:

DNR asbestos removal information provided to applicant.

____ ee initials.

VILLAGE OF BENTON

244 Ridge Avenue
Benton, WI 53803

Building Permit Application

Property Owner Name: Leo Scanlan
Property Address: 267 3rd Ave
City, State Zip: Benton WI 53803
Phone: 759-2722
Parcel Number: _____
Year Home was built: 1981

Contractor: Rogers Con
Address: _____
City, State Zip: Cuba City
Phone: _____
Contractor number: _____

Type of Improvement (check one):

- New Building
 Addition
 Repair or Replacement

Proposed Use (check one):

- One family
 Two or more family
 Garage

Brief explanation of project:

Replace old siding

Cost:

Cost of improvement:
Plumbing _____
Heating _____
Other 5,200
TOTAL _____

Frame type: _____
Heat type: _____
Air Conditioning type: _____
Height: _____ Width: _____ Length: _____
of stories: _____
Total square footage: _____

Residential Buildings Only:

of bedrooms: _____
of bathrooms: _____
 Partial _____
 Full _____

Any asbestos containing materials to be removed? (check one) _____ yes no

Applicant Signature: Leo Scanlan

Date: 4-25-14

Village signature: Issued by Bev

Date: _____

\$30.00 fee (check) or (cash)

Permit #: _____

Office Use Only:

DNR asbestos
removal information
provided to
applicant.

_____ ee initials.

VILLAGE OF BENTON

244 Ridge Avenue
Benton, WI 53803

Building Permit Application

Property Owner Name: Brad Lawrence
Property Address: 277 2nd St
City, State Zip: Benton WI 53803
Phone: 608-778-1205
Parcel Number: 068.0000
Year Home was built: 1940

Contractor: Self
Address: _____
City, State Zip: _____
Phone: _____
Contractor number: _____

Type of Improvement (check one):

New Building
 Addition
 Repair or Replacement

Proposed Use (check one):

One family
 Two or more family
 Garage

Brief explanation of project:

siding, roof, windows

Cost:

Cost of improvement:

Plumbing _____
Heating _____
Other 6,000
TOTAL \$6,000

Frame type: _____
Heat type: Nat. gas. Forced Air
Air Conditioning type: N/A
Height: _____ Width: 30 Length: 30
of stories: 2
Total square footage: 1100

Residential Buildings Only:

of bedrooms: 3
of bathrooms: _____
Partial 1
Full _____

Any asbestos containing materials to be removed? (check one) _____ yes no

Applicant Signature: Brad Lawrence

Village signature: Elizabeth Schwenmann

\$30.00 fee (check) or (cash) \$551

Permit #: 2014-003

Office Use Only:

DNR asbestos removal information provided to applicant.

____ ee initials.

Date: 4-11-14

Date: 4/11/14

VILLAGE OF BENTON

244 Ridge Avenue

Benton, WI 53803

Building Permit Application

Property Owner Name: KEN BRINK

Contractor: BRITT ROGER CONSTRUCTION

Property Address: 21 ALMA ST

Address: ~~Cuba City~~ 811 S. Randolph St

City, State Zip: BENTON WI 53803

City, State Zip: Cuba City, WI 53807

Phone: 608-754-2892

Phone: 608 744 3102

Parcel Number: 280.1200

Contractor number: _____

Year Home was built: 1972

Type of Improvement (check one):

- New Building
 Addition
 Repair or Replacement

Proposed Use (check one):

- One family
 Two or more family
 Garage

Brief explanation of project:

Residing, new front door + window

Cost:

Cost of improvement:

Plumbing _____

Heating _____

Other _____

TOTAL \$13,000

Frame type: _____

Heat type: _____

Air Conditioning type: _____

Height: _____ Width: _____ Length: _____

of stories: _____

Total square footage: _____

Residential Buildings Only:

of bedrooms: 3

of bathrooms:

Partial 1

Full 1

Office Use Only:

DNR asbestos removal information provided to applicant.

_____ ee initials.

Any asbestos containing materials to be removed? (check one) _____ yes no

Applicant Signature: Denneth B Brink

Date: 03-28-2014

Village signature: Deborah Schumann

Date: 3/28/2014

\$30.00 fee (check) or (cash) 13224

Permit #: 2014-002

VILLAGE OF BENTON

244 Ridge Avenue

Benton, WI 53803

Building Permit Application

Property Owner Name: Blaine & Kris Forsyth

Contractor: Amos Esh

Property Address: 241 1st st

Address: _____

City, State Zip: Benton, WI 53803

City, State Zip: Cuba city

Phone: 608-778-4773 or 608-778-0953

Phone: 608-762-5604

Parcel Number: 053.0000

Contractor number: _____

Year Home was built: 1957

Type of Improvement (check one):

- New Building
 Addition
 Repair or Replacement

Proposed Use (check one):

- One family
 Two or more family
 Garage

Brief explanation of project:

Re Roof

Cost:

Cost of improvement:

Plumbing _____

Heating _____

Other _____

TOTAL \$ 5,900.00

Frame type: _____

Heat type: _____

Air Conditioning type: _____

Height: _____ Width: _____ Length: _____

of stories: 1 1/2

Total square footage: 2200

Residential Buildings Only:

of bedrooms: 3

of bathrooms:

Partial 1

Full 1

Any asbestos containing materials to be removed? (check one) _____ yes no

Applicant Signature: Kris Forsyth

Date: 3-21-14

Village signature: Elizabeth Schwenner

Date: 3/21/14

\$30.00 fee (check) or (cash)

Permit #: 2014-001

Office Use Only:

DNR asbestos removal information provided to applicant.

____ ee initials.